

PHASE - VI


CHENNAI PURA NAGAR HOUSING SOCIETY (Regd.)

W-190, NORTH MAIN ROAD, ANNA NAGAR WEST(EXTN.), CHENNAI-101.

SKETCH SHOWING THE SUB-DIVISION OF HOUSE SITES IN S.No: 39/4PART, 40/1A & 1B, OF NOOMBAL VILLAGE,
AMBATTUR TALUK, TIRUVALLUR DISTRICT. SCALE: 1" = 66'-0"



C.M.D.A. APPROVED IN
P.P.D/L.O. - No:40/2003

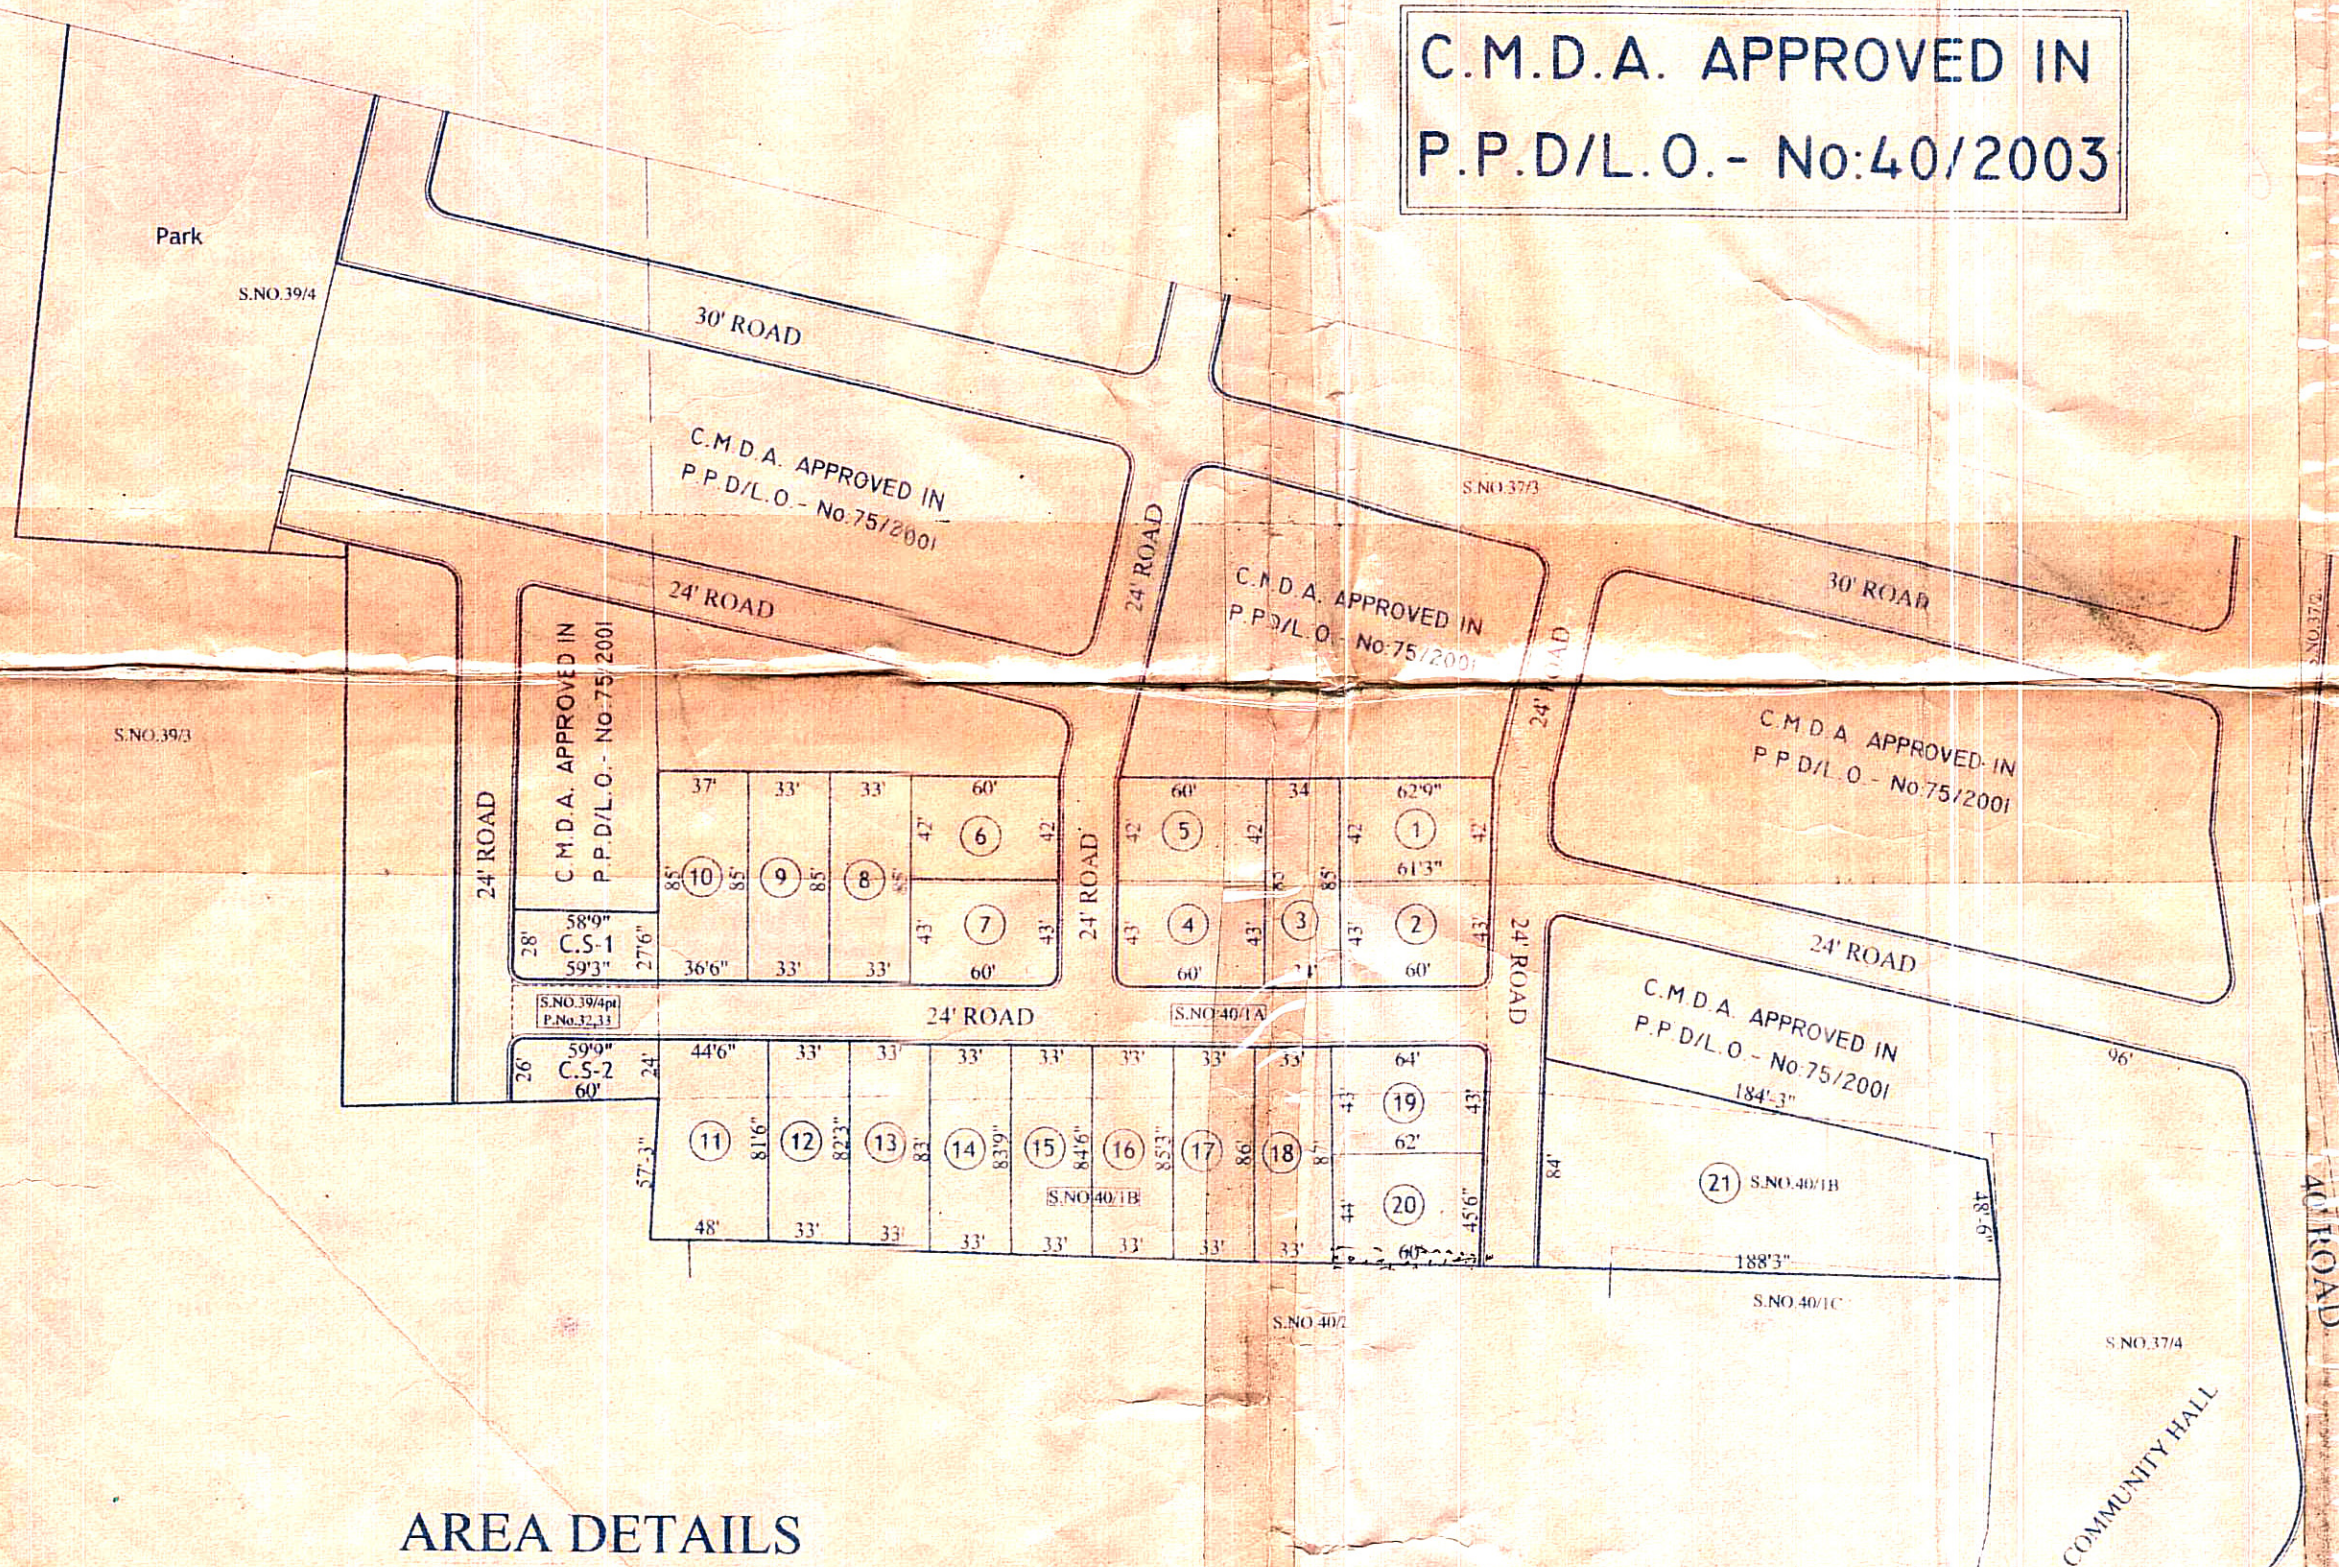

AREA DETAILS

PLOT NO.	EXTENT IN SQ.FT	PLOT NO.	EXTENT IN SQ.FT
1	2604.	12	2702.
2	2607.	13	2727.
3	2890.	14	2751.
4	2580.	15	2776.
5	2520.	16	2801.
6	2520.	17	2826.
7	2580.	18	2855.
8	2805.	19	2709.
9	2805.	20	2729.
10	3124.	21	12124.
11	3724.	C.S-1	1637.
		C.S-2	1497.

(scale = 1"=80' ~~(or)~~ 1:1000)