


N

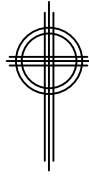



KVT GARDEN PHASE -III

The Greater Chennai Corporation

APPROVED NO : 449 / 2016

MADHAVARAM

PROPOSED LAYOUT OF HOUSE SITES IN SURVEY NO :534/1B,2,535/1,2pt.,538/2, 540/1A,1B AND 540/2 OF MADHAVARAM VILLAGE , MADHAVARAM TALUK, THIRUVALLUR DISTRICT,GREATER CHENNAI CORPORATION,DIVISION NO.30, ZONE - III.

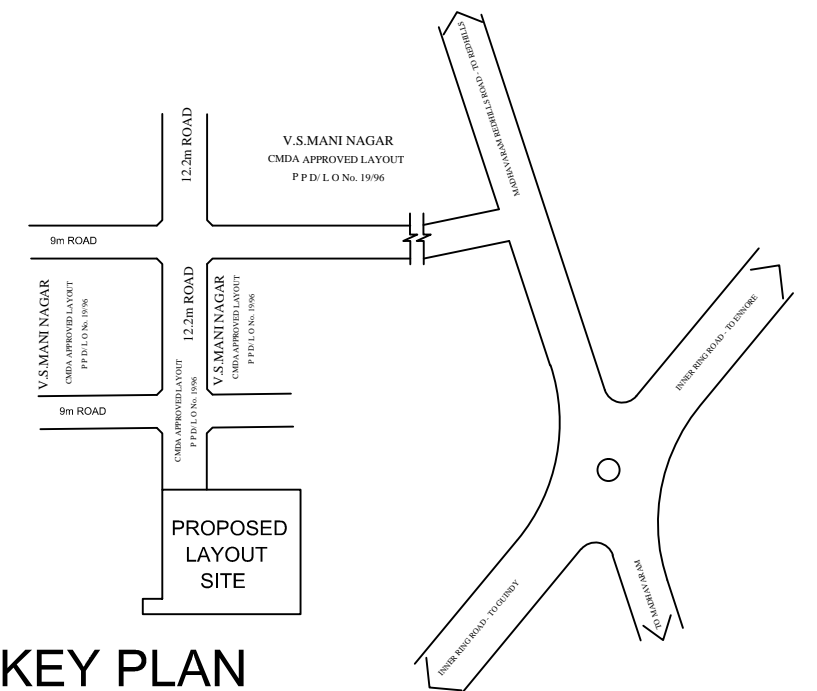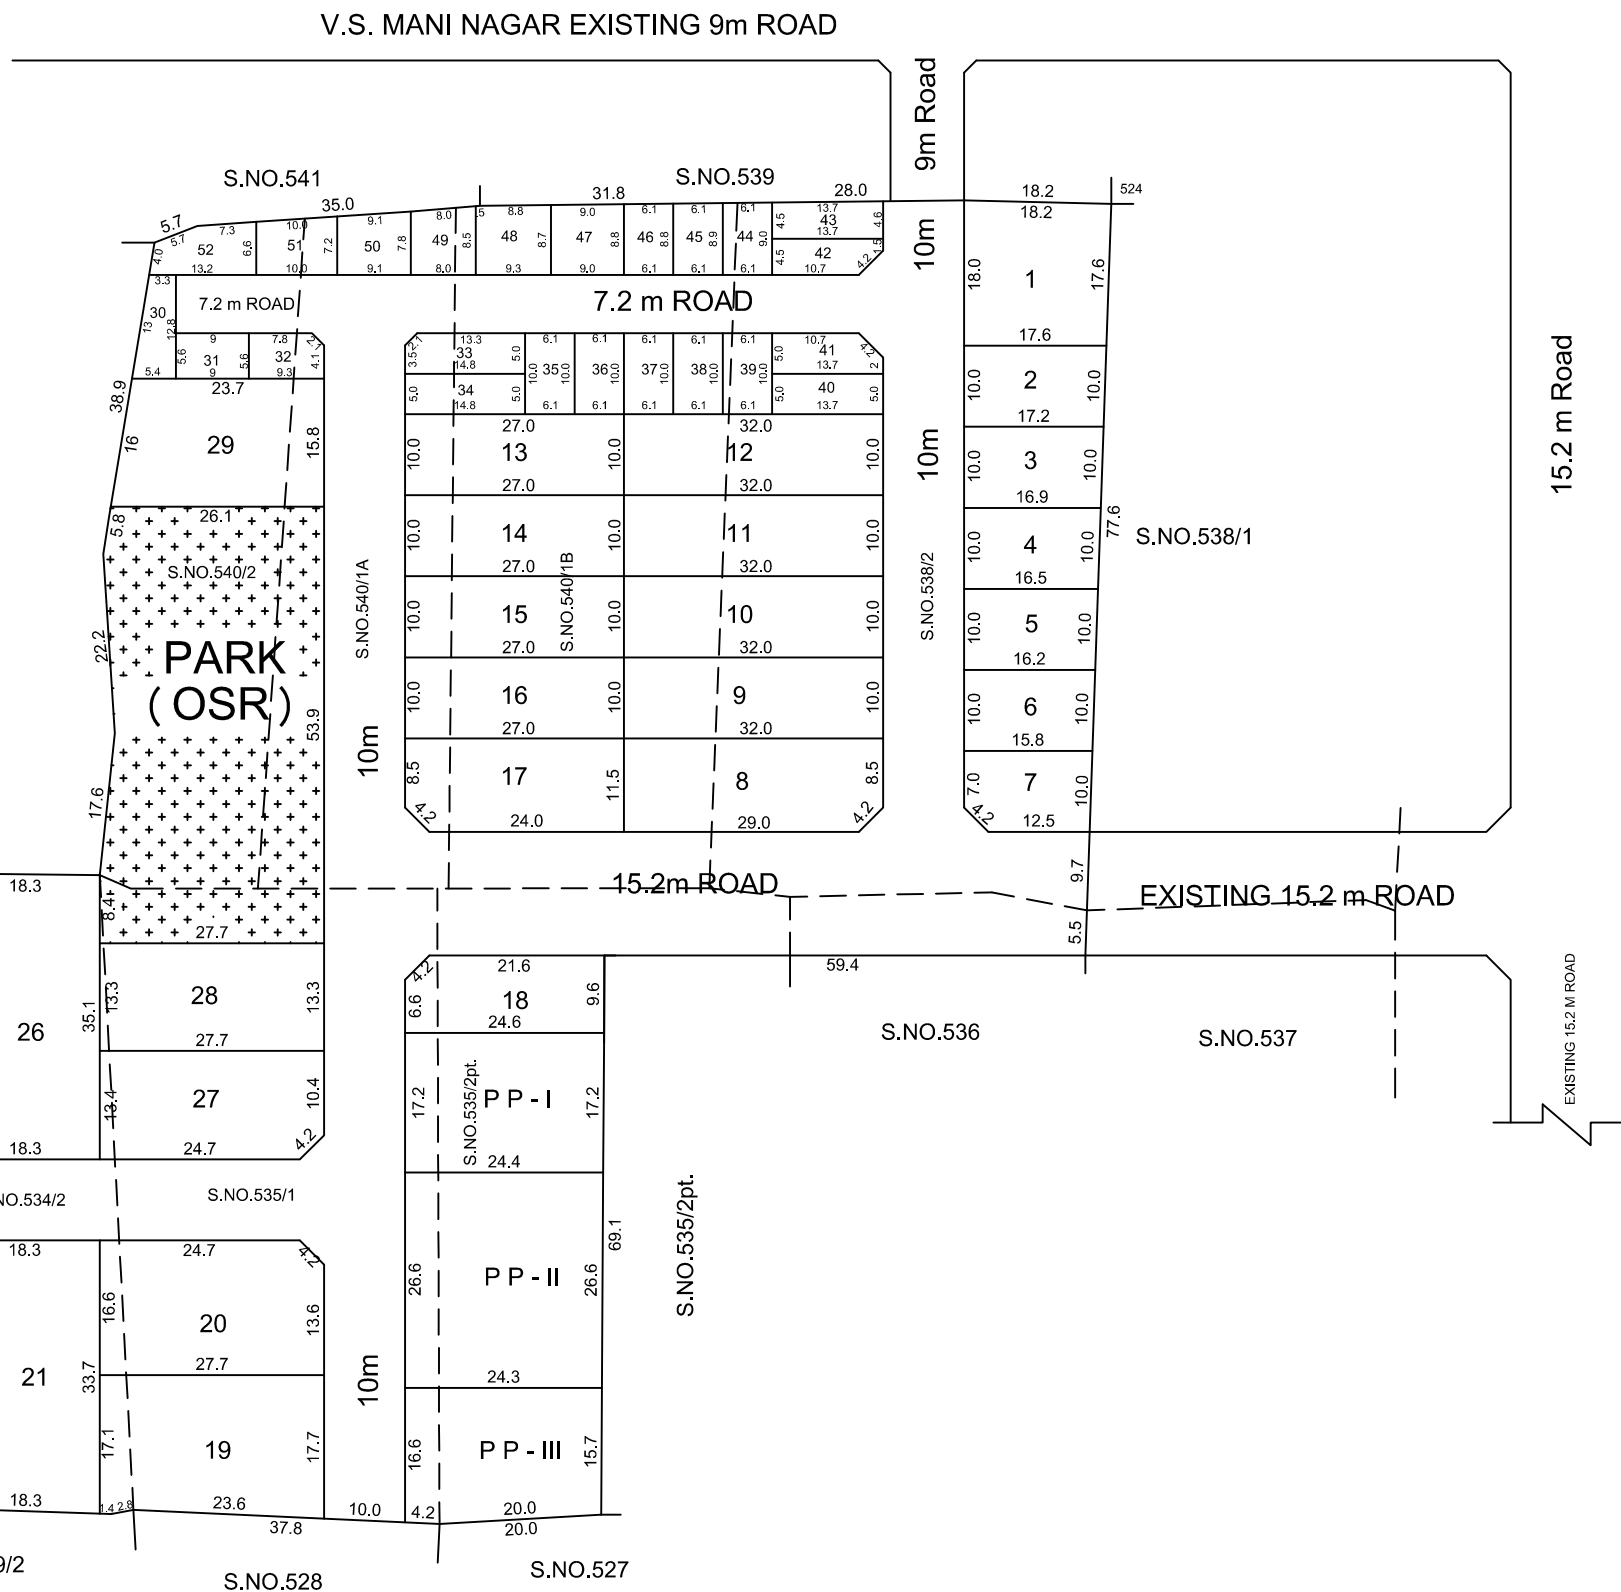

KEY PLAN

PLOT NO	EXTENT Sq. M	PLOT NO	EXTENT Sq. M	PLOT NO	EXTENT Sq. M
1	317.60	21	611.20	41	64.00
2	174.20	22	600.30	42	57.10
3	170.60	23	404.60	43	62.30
4	167.20	24	468.10	44	54.50
5	163.70	25	647.80	45	53.90
6	160.00	26	644.10	46	53.60
7	152.00	27	366.60	47	78.70
8	364.80	28	368.40	48	80.00
9	320.00	29	395.40	49	65.20
10	320.00	30	56.50	50	68.30
11	320.00	31	50.40	51	69.00
12	320.00	32	51.30	52	73.90
13	270.00	33	72.80	PP-I	421.60
14	270.00	34	74.00	PP-II	647.70
15	270.00	35	61.00	PP.III	395.70
16	270.00	36	61.00		
17	307.00	37	61.00		
18	231.10	38	61.00		
19	475.70	39	61.00		
20	455.30	40	68.50		