


BANU NAGAR

TOPO PLAN
SCALE: 330 FEET TO
AN INCH

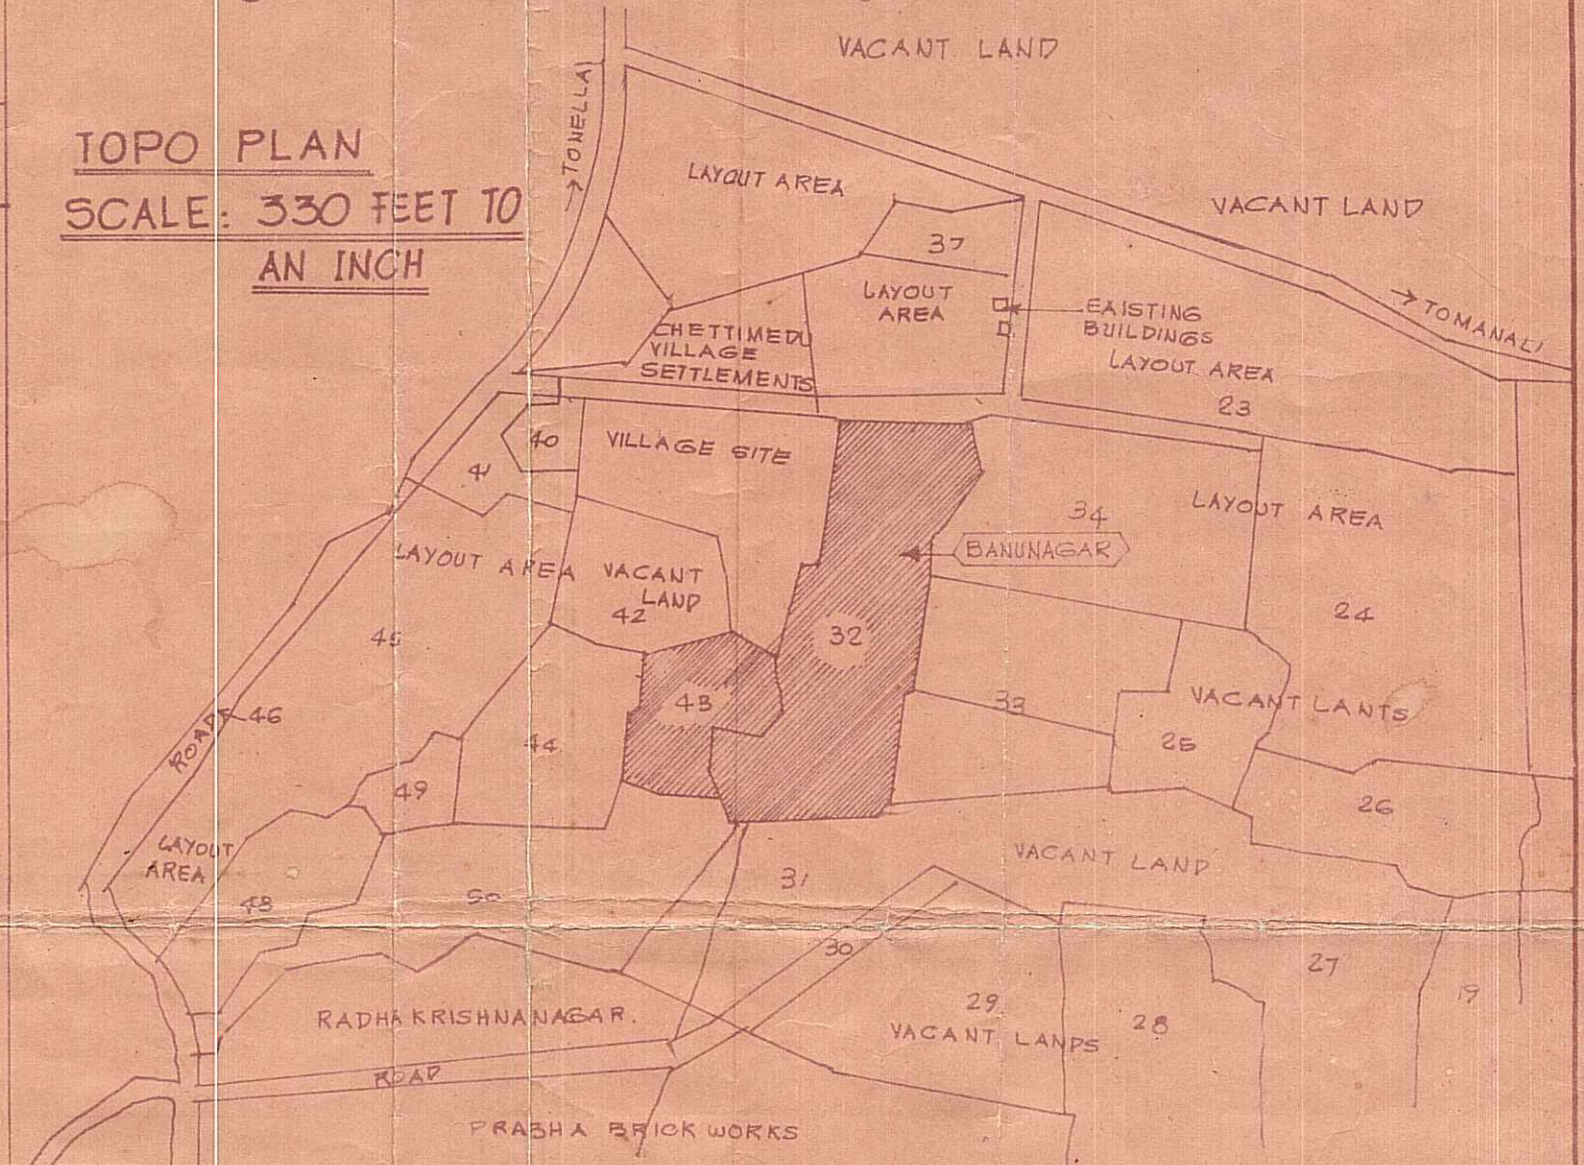

PLOT. NO.	GROUND	SQ. FT.	PLOT. NO.	GROUND	SQ. FT.	PLOT. NO.	GROUND	SQ. FT.
1	1	502	24	1	1600	40	1	280
2	1	410	25	1	1440	41	—	2010
3	1	660	26	1	1335	42	1	481
4	1	131	27	1	320	43	—	2144
5	1	440	28	1	320	44	—	2112
6	1	340	29	1	320	45	—	2064
7	1	246	30	1	320	46	—	2268
8	1	240	31	1	400	47	—	2268
9	1	141	32	1	400	48	—	2016
10	1	83	33	1	400	49	—	2016
11	1	219	34	1	400	50	—	2247.5
12	1	705	35	1	950	51	—	2240
13	—	2220	36	1	112	52	—	1960
14	—	2098	37	1	280	53	—	1950
15	—	1887	38	—	2010			
16	—	1872	39	—	2010			
17	—	2028						
18	1	400						
19	1	860						
20	1	980						
21	1	180						
22	1	460						
23	1	1600						

P.P.D. No 87
L.O. No 87

APPROVED

VIDE LETTER No D2(D)/14443/86
DATED 7.87

FOR MEMBER SECRETARY
MADRAS METROPOLITAN
DEVELOPMENT AUTHORITY



L. Jayabarathi
SIGNATURE OF OWNER

PUZHAL PANCHAYAT UNION

LAYOUT OF HOUSE SITES IN S.No 32 AND 43 OF
CHETTI MEDU VILLAGE.

SCALE: 66 FEET TO AN INCH.

