

PORUR GARDENS



PHASE - I

CHENNAI PURA NAGAR HOUSING SOCIETY(Regd.)

W-190, NORTH MAIN ROAD, ANNA NAGAR WEST(EXTN.), CHENNAI-101.

PLAN SHOWING THE APPROVED LAYOUT OF HOUSE SITE'S IN SURVEY Nos. 244 , 249/1A & 1B1
OF VANAGARAM VILLAGE, AMBATTUR TALUK, THIRUVALLUR DISTRICT.

C.M.D.A. APPROVED
P.P.D/L.O.- No:77/2003

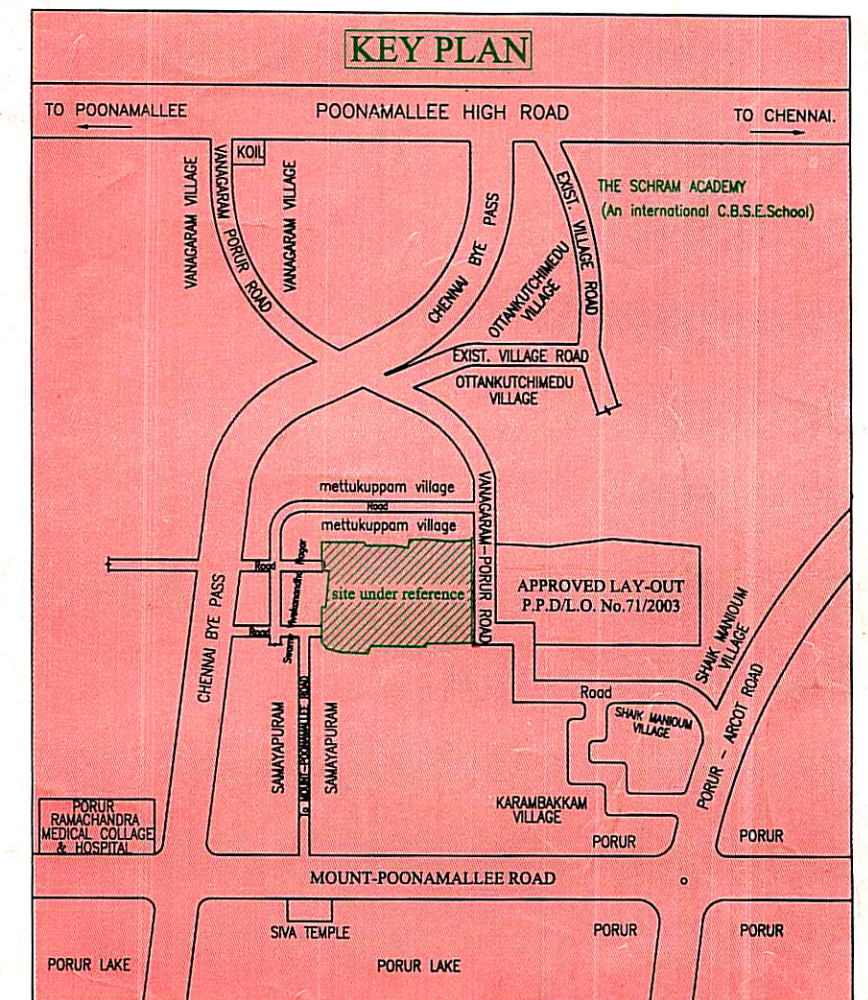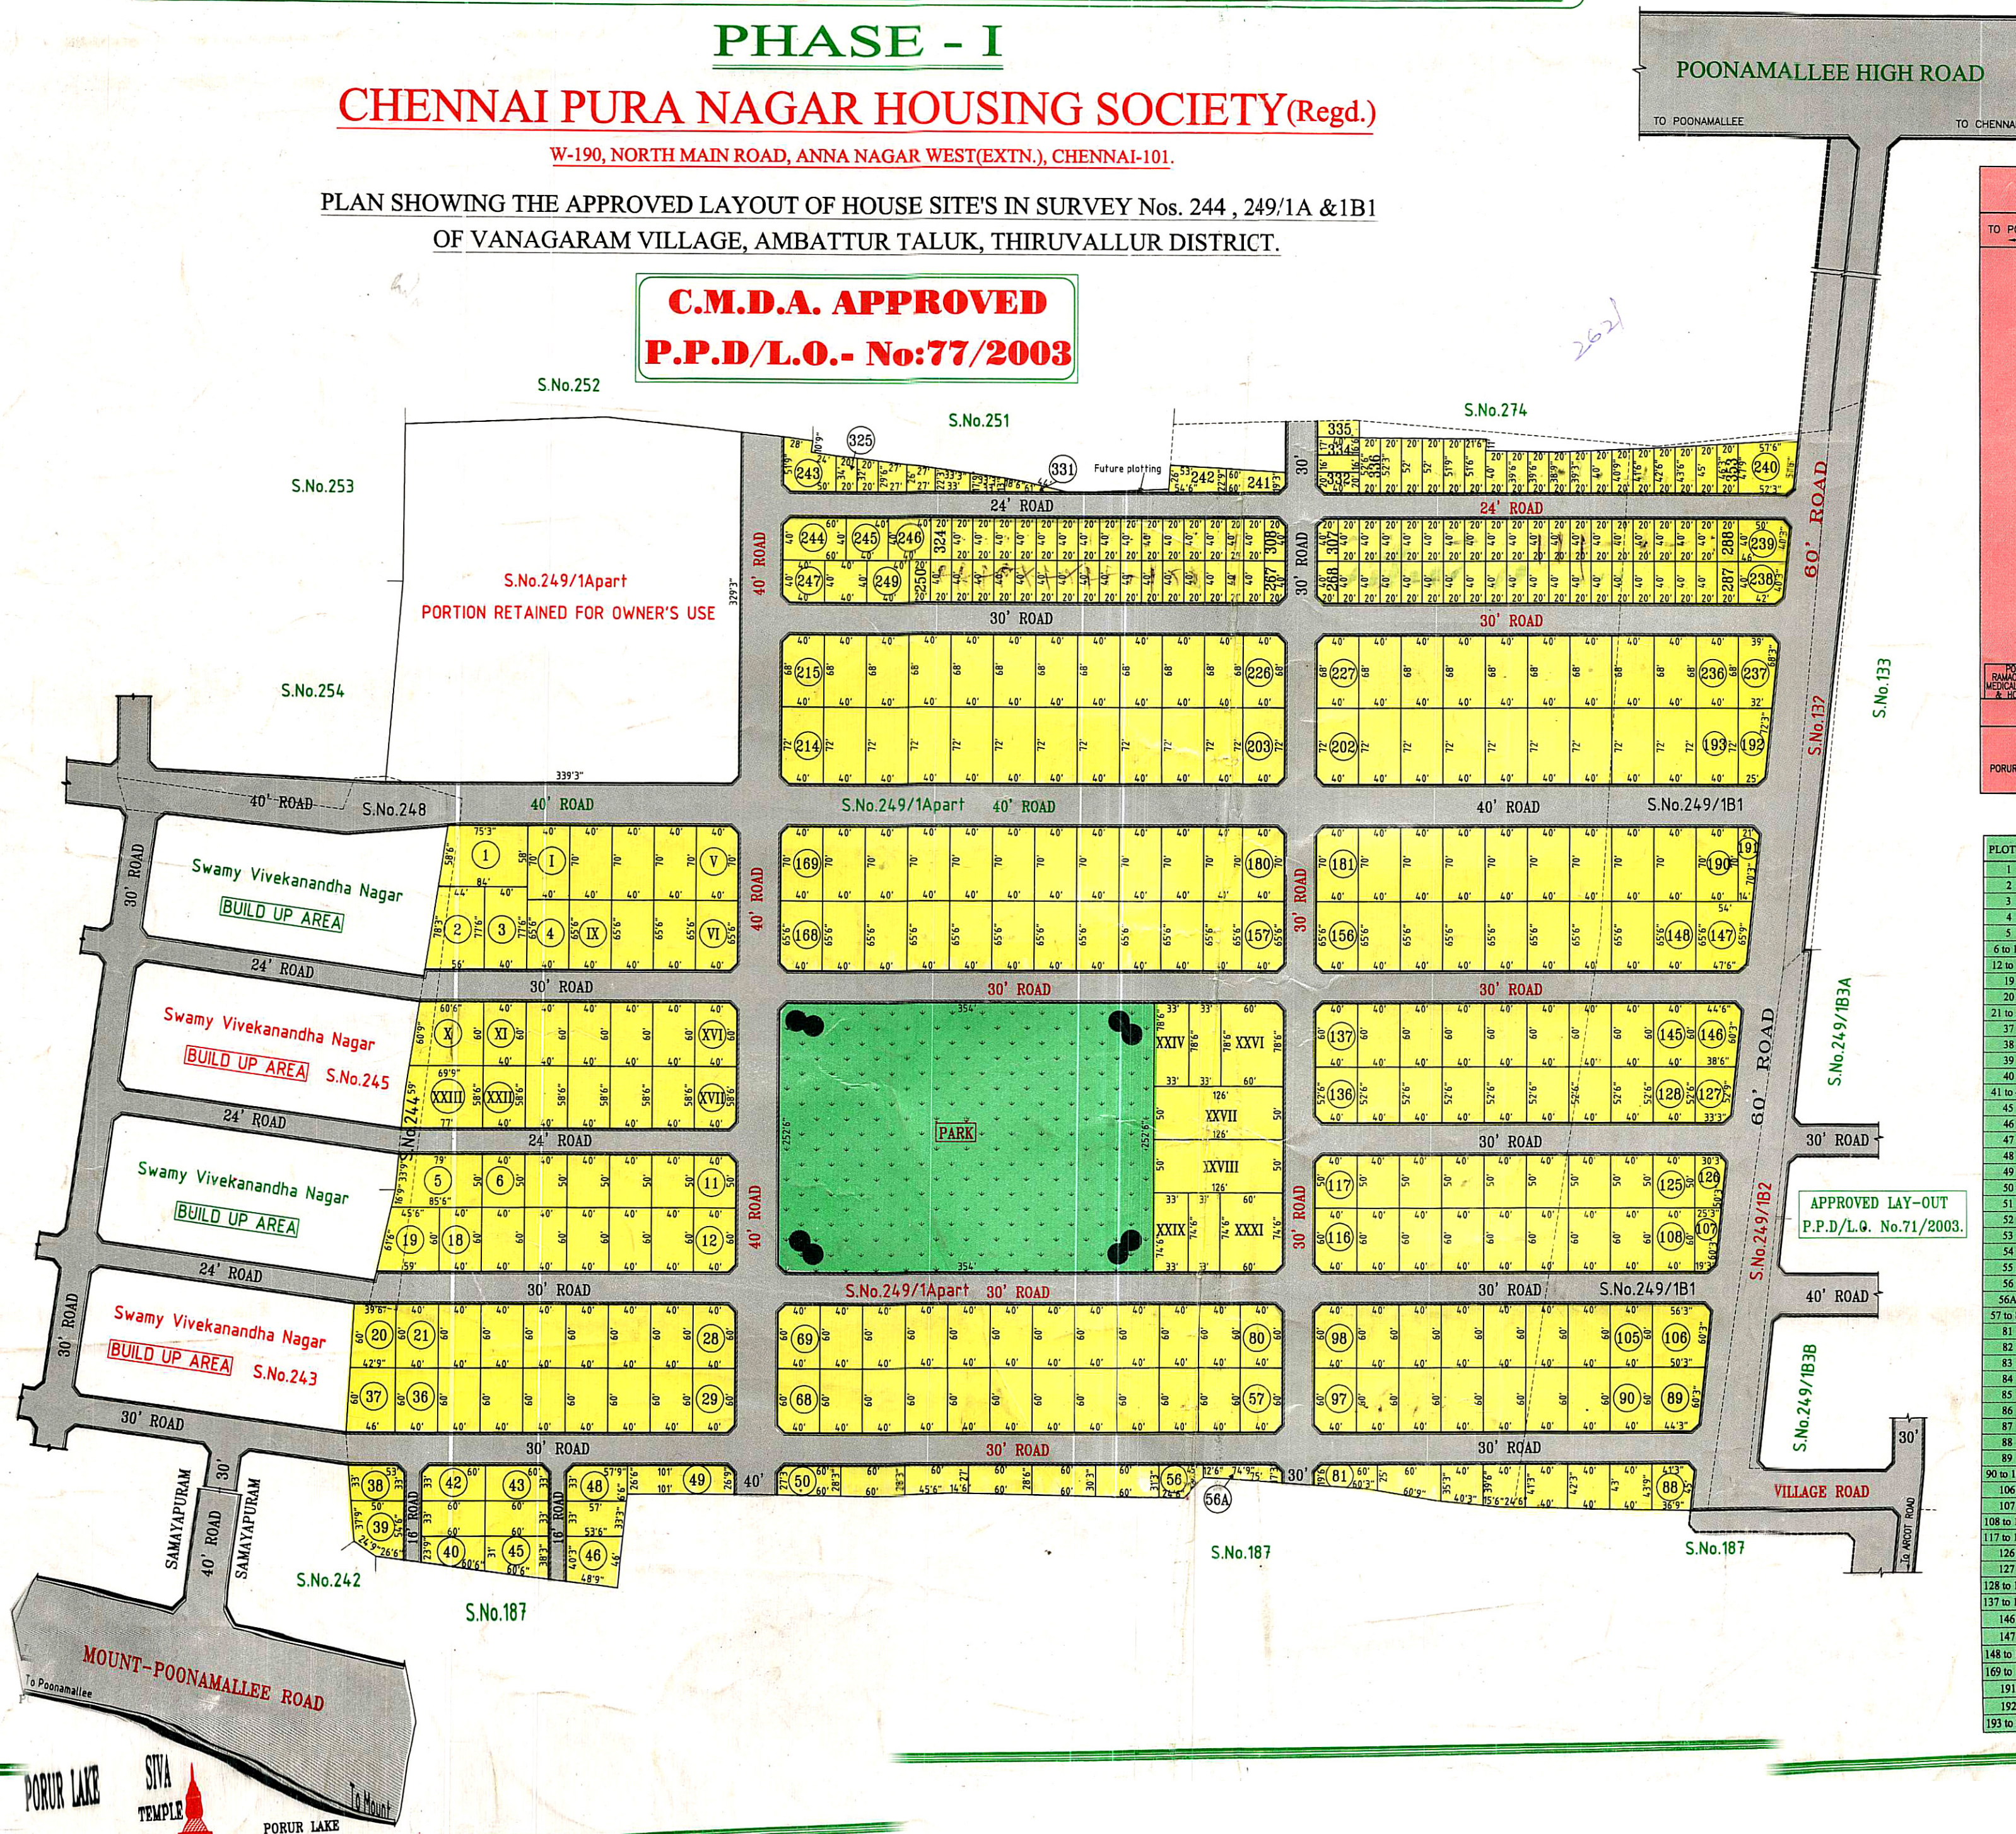

AREA DETAILS

PLOT NO.	EXTENT IN SQ.FT.	PLOT NO.	EXTENT IN SQ.FT.
1	4618	215 to 236	2720
2	3875	237	2414
3	3100	238	1760
4	2620	239	1920
5	4079	240	2709
6 to 11	2000	241	1260
12 to 18	2400	242	1309
19	3135	243	2173
20	2467	244	2400
21 to 36	2400	245 to 249	1600
37	2662	250 to 324	800
38	1699	325	660
39	2370	326	615
40	1642	327	749
41 to 44	1980	328	651
45	2077	329	660
46	2198	330	507
47	1823	331	454
48	1903	332	800
49	2689	333	640
50	1665	334	670
51	1695	335	-
52	1644	336	1047
53	1665	337	1042
54	1762	338	1040
55	1845	339	1037
56	1221	340	1032
56A	1112	341	1033
57 to 80	2400	342	795
81	1335	343	790
82	1807	344	782
83	1495	345	780
84	1625	346	792
85	1670	347	807
86	1705	348	822
87	1735	349	840
88	1727	350	860
89	2835	351	885
90 to 105	2400	352	912
106	3195	353	940
107	1335	354	2800
108 to 116	2400	355 to 359	2620
117 to 125	2000	360	3907
126	1387	361 to 365	2400
127	1883	366 to 370	2340
128 to 136	2100	371 to 375	4292
137 to 145	2400	376 to 380	2590
146	2490	381 to 385	2590
147	3324	386 to 390	4710
148 to 168	2620	391 to 395	6300
169 to 190	2800	396 to 399	6300
191	1225	400	2458
192	2052	401	2458
193 to 214	2880	402 to 405	4470

PLOT No :-

EXTENT :-

VENDOR

PURCHASER